

**ODESSA -  
 SCHLEMEYER FIELD**


ECTOR COUNTY, TEXAS

KEY PLAN

NO.	DATE	PER	DESCRIPTION
1	8/17/09		

ISSUING OFFICE: MIDLAND PROJECT NO: 9883.09

**PROPOSED PROJECT  
 LAYOUT PLAN**

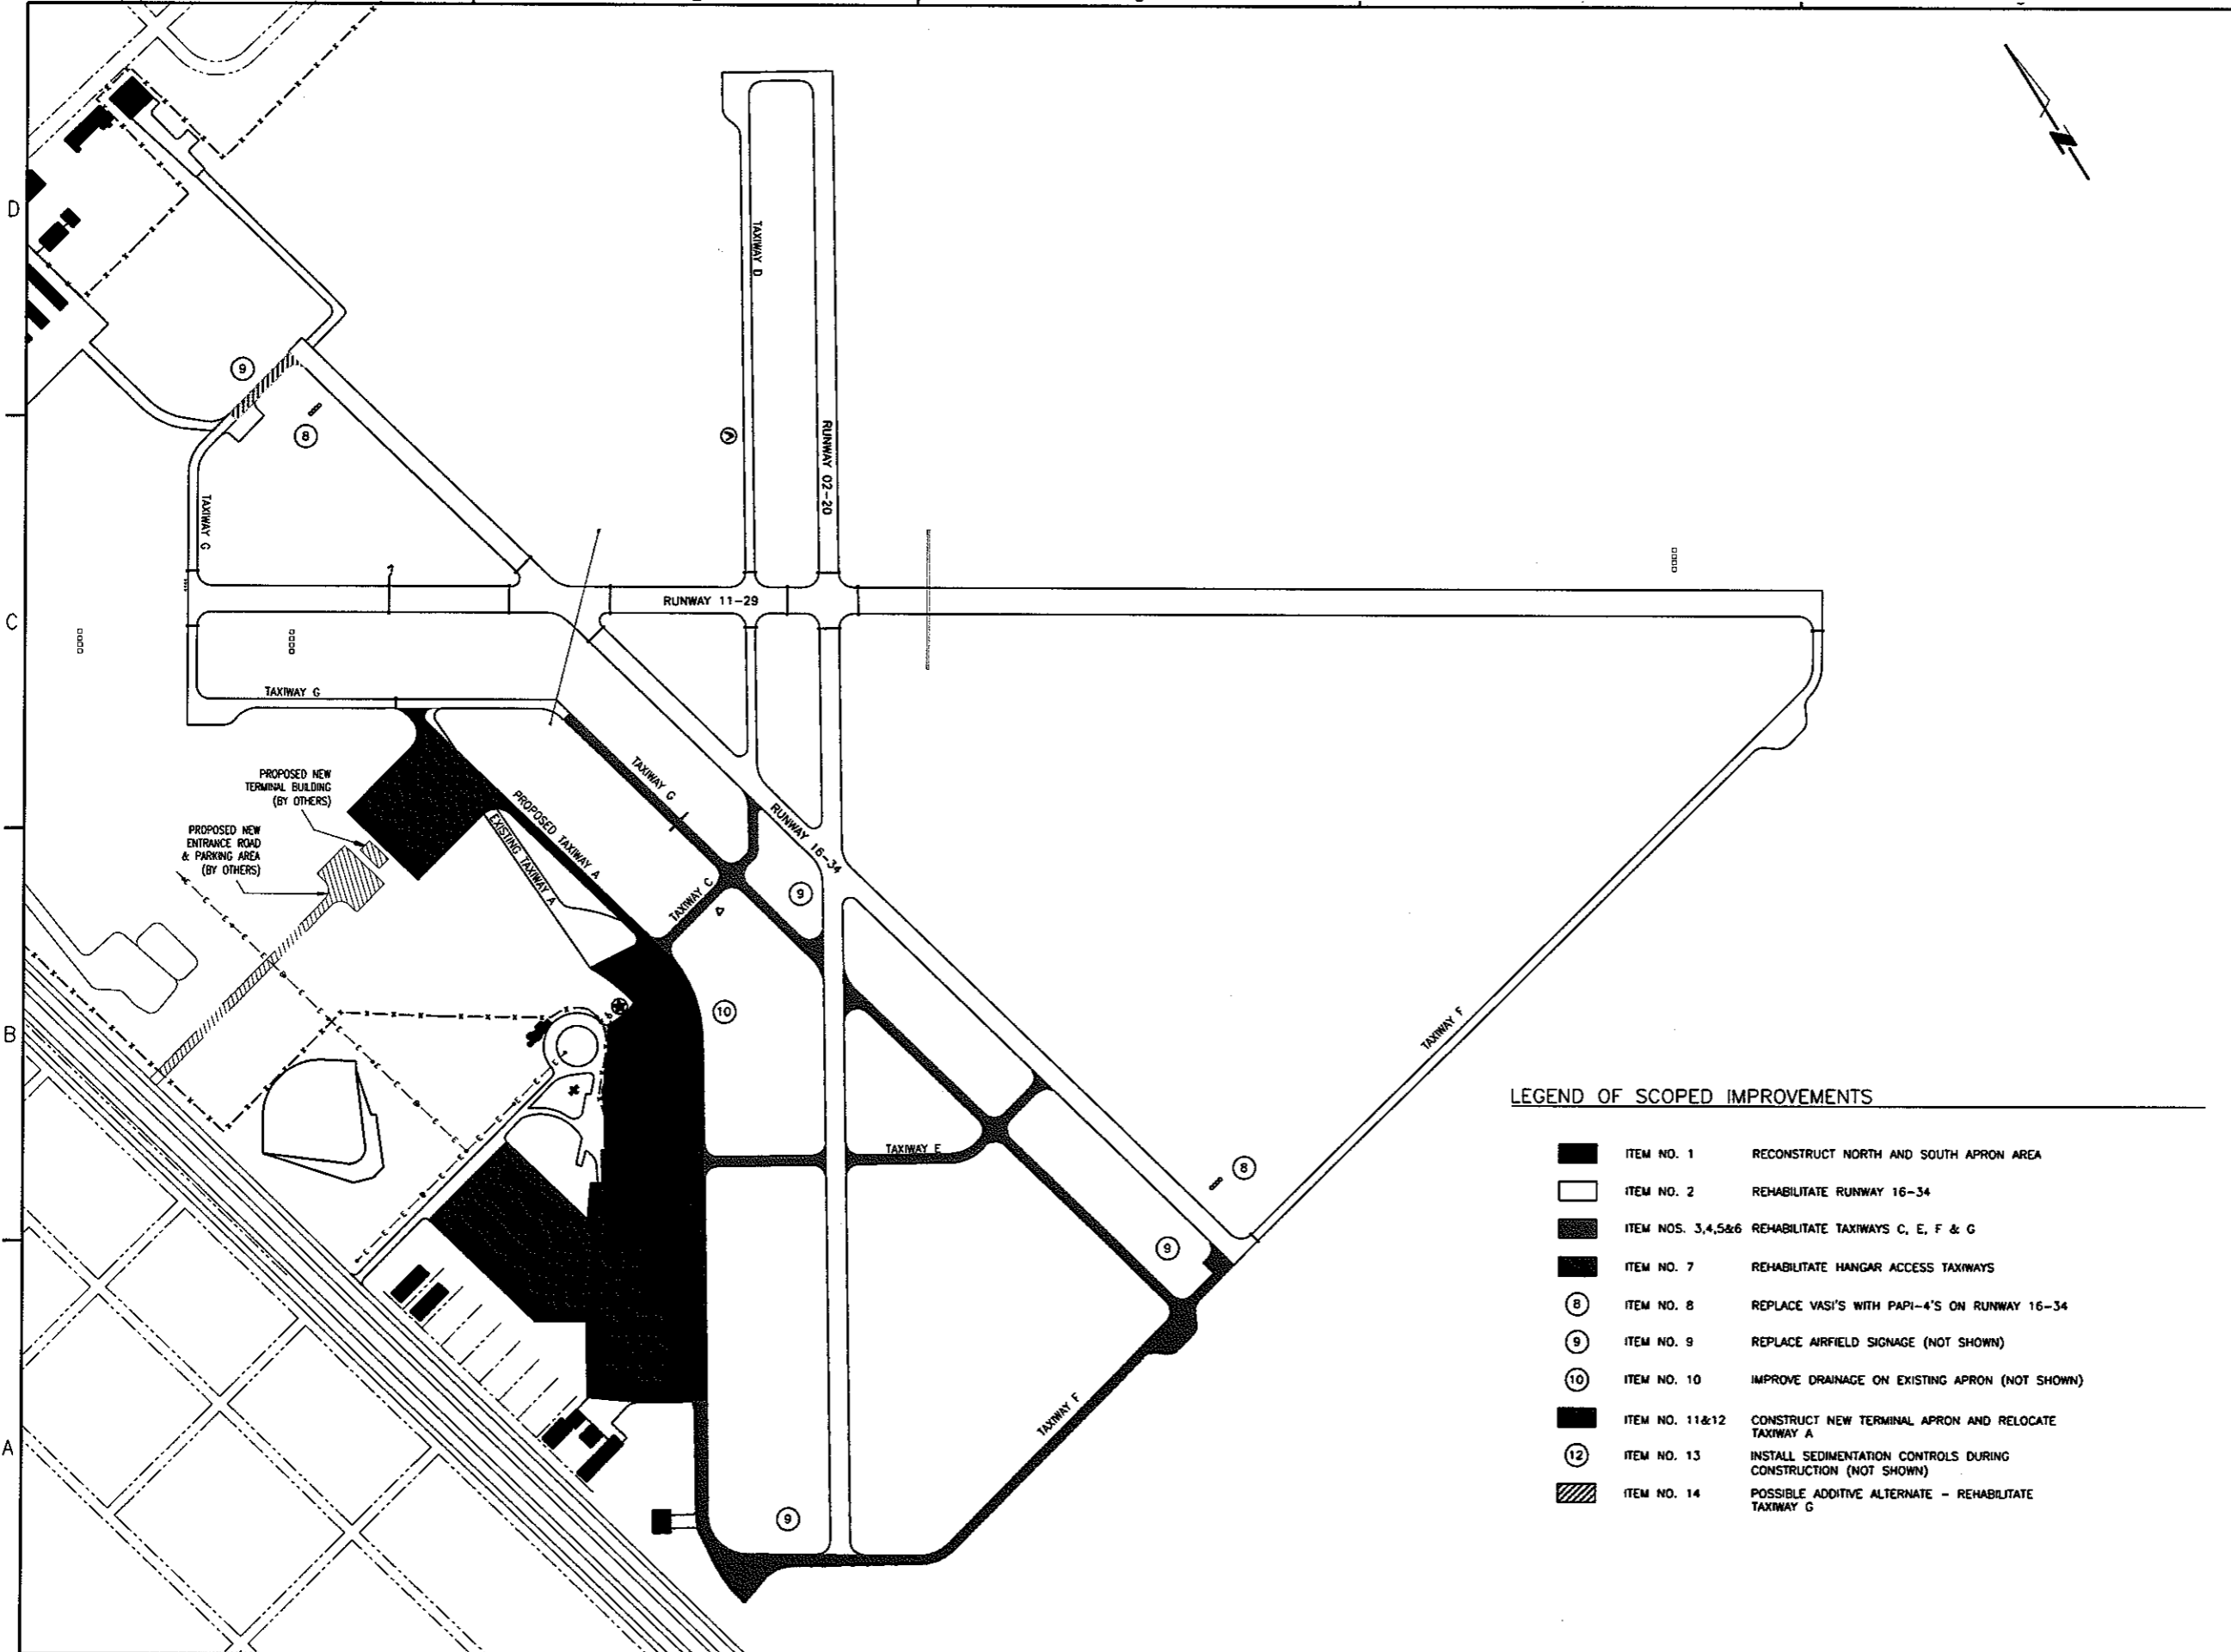

**LEGEND OF SCOPED IMPROVEMENTS**

- ITEM NO. 1 RECONSTRUCT NORTH AND SOUTH APRON AREA
- ITEM NO. 2 REHABILITATE RUNWAY 16-34
- ▨ ITEM NOS. 3,4,5&6 REHABILITATE TAXIWAYS C, E, F & G
- ▩ ITEM NO. 7 REHABILITATE HANGAR ACCESS TAXIWAYS
- ⊗ ITEM NO. 8 REPLACE VASI'S WITH PAPI-4'S ON RUNWAY 16-34
- ⊙ ITEM NO. 9 REPLACE AIRFIELD SIGNAGE (NOT SHOWN)
- ⊕ ITEM NO. 10 IMPROVE DRAINAGE ON EXISTING APRON (NOT SHOWN)
- ITEM NO. 11&12 CONSTRUCT NEW TERMINAL APRON AND RELOCATE TAXIWAY A
- ⊙ ITEM NO. 13 INSTALL SEDIMENTATION CONTROLS DURING CONSTRUCTION (NOT SHOWN)
- ▨ ITEM NO. 14 POSSIBLE ADDITIVE ALTERNATE - REHABILITATE TAXIWAY G